


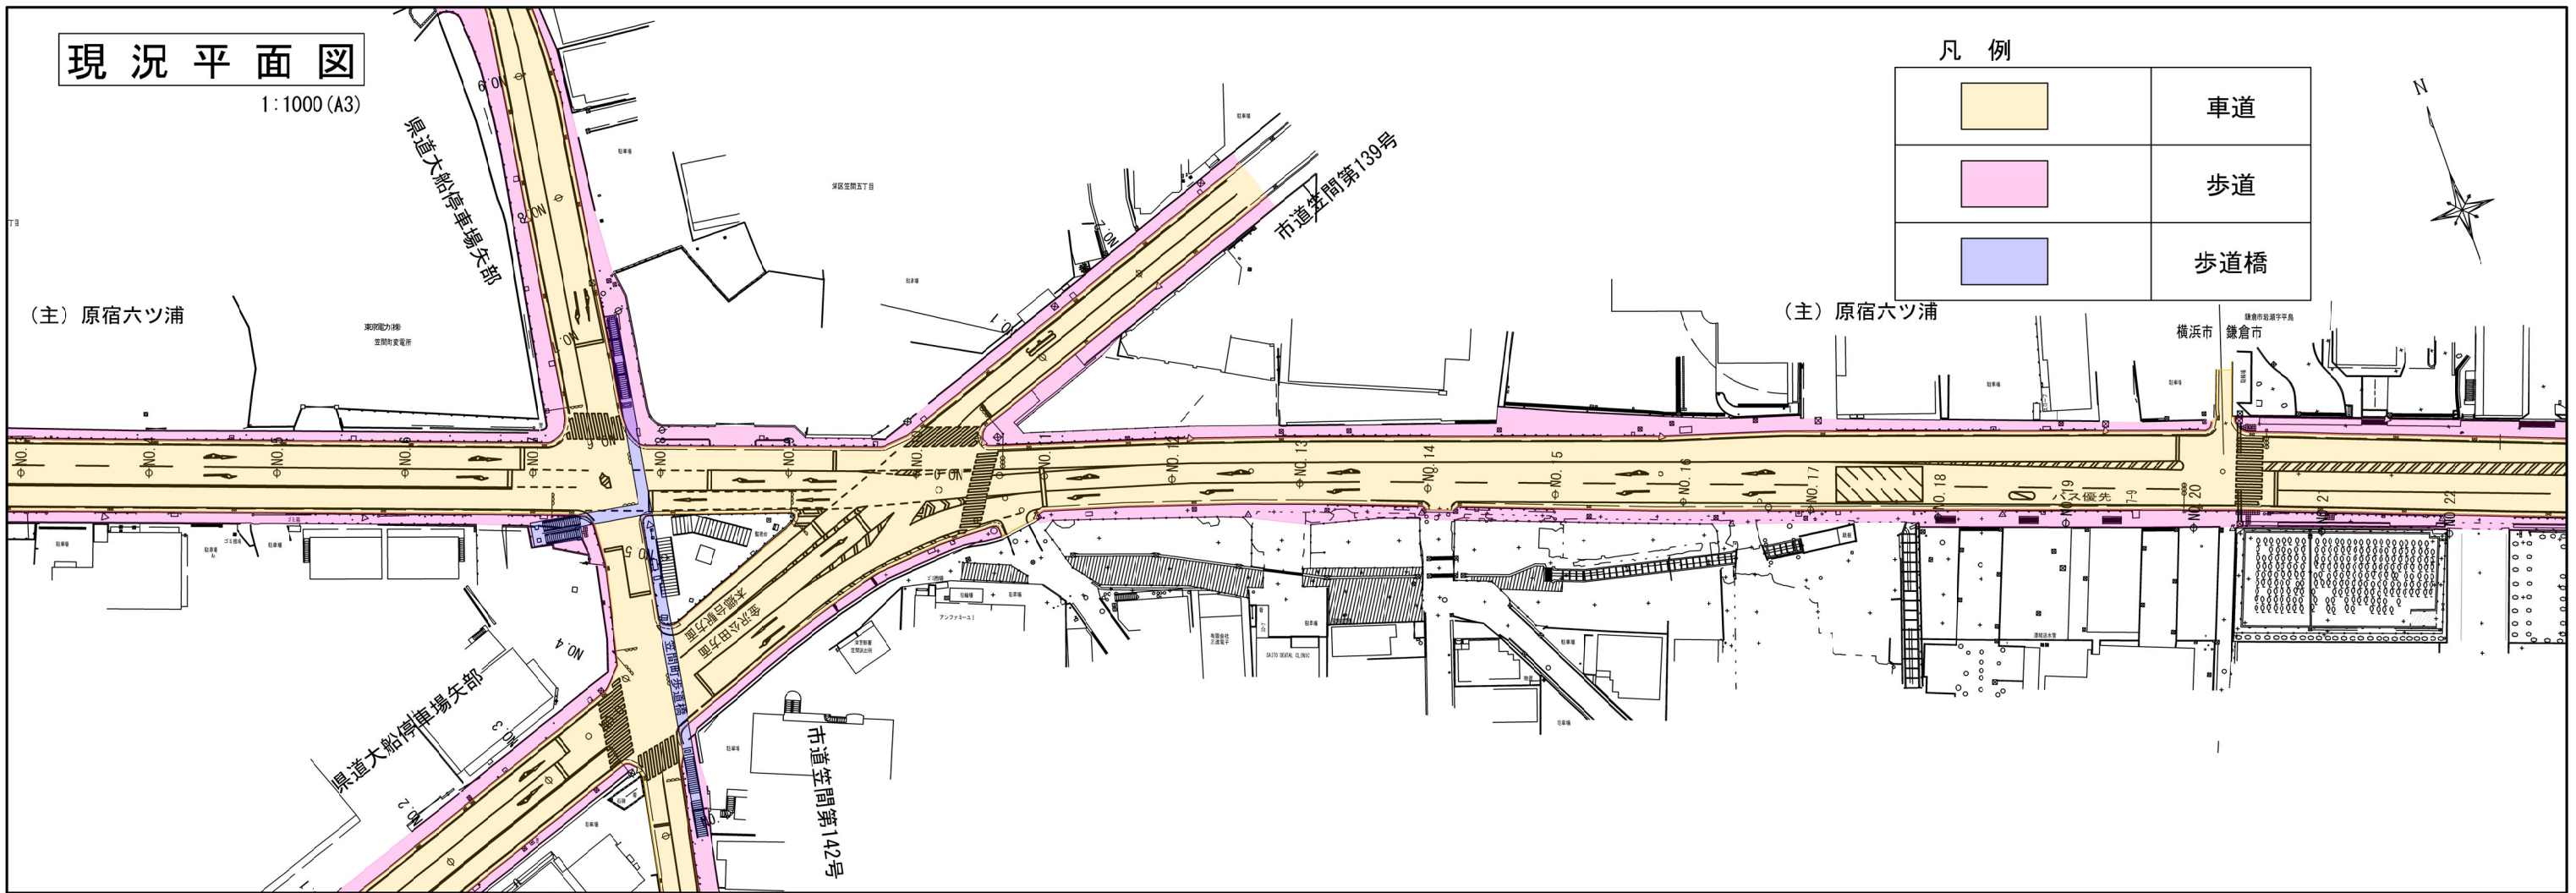


現況平面図

1:1000 (A3)




凡例




	車道
	歩道
	歩道橋

計画平面図

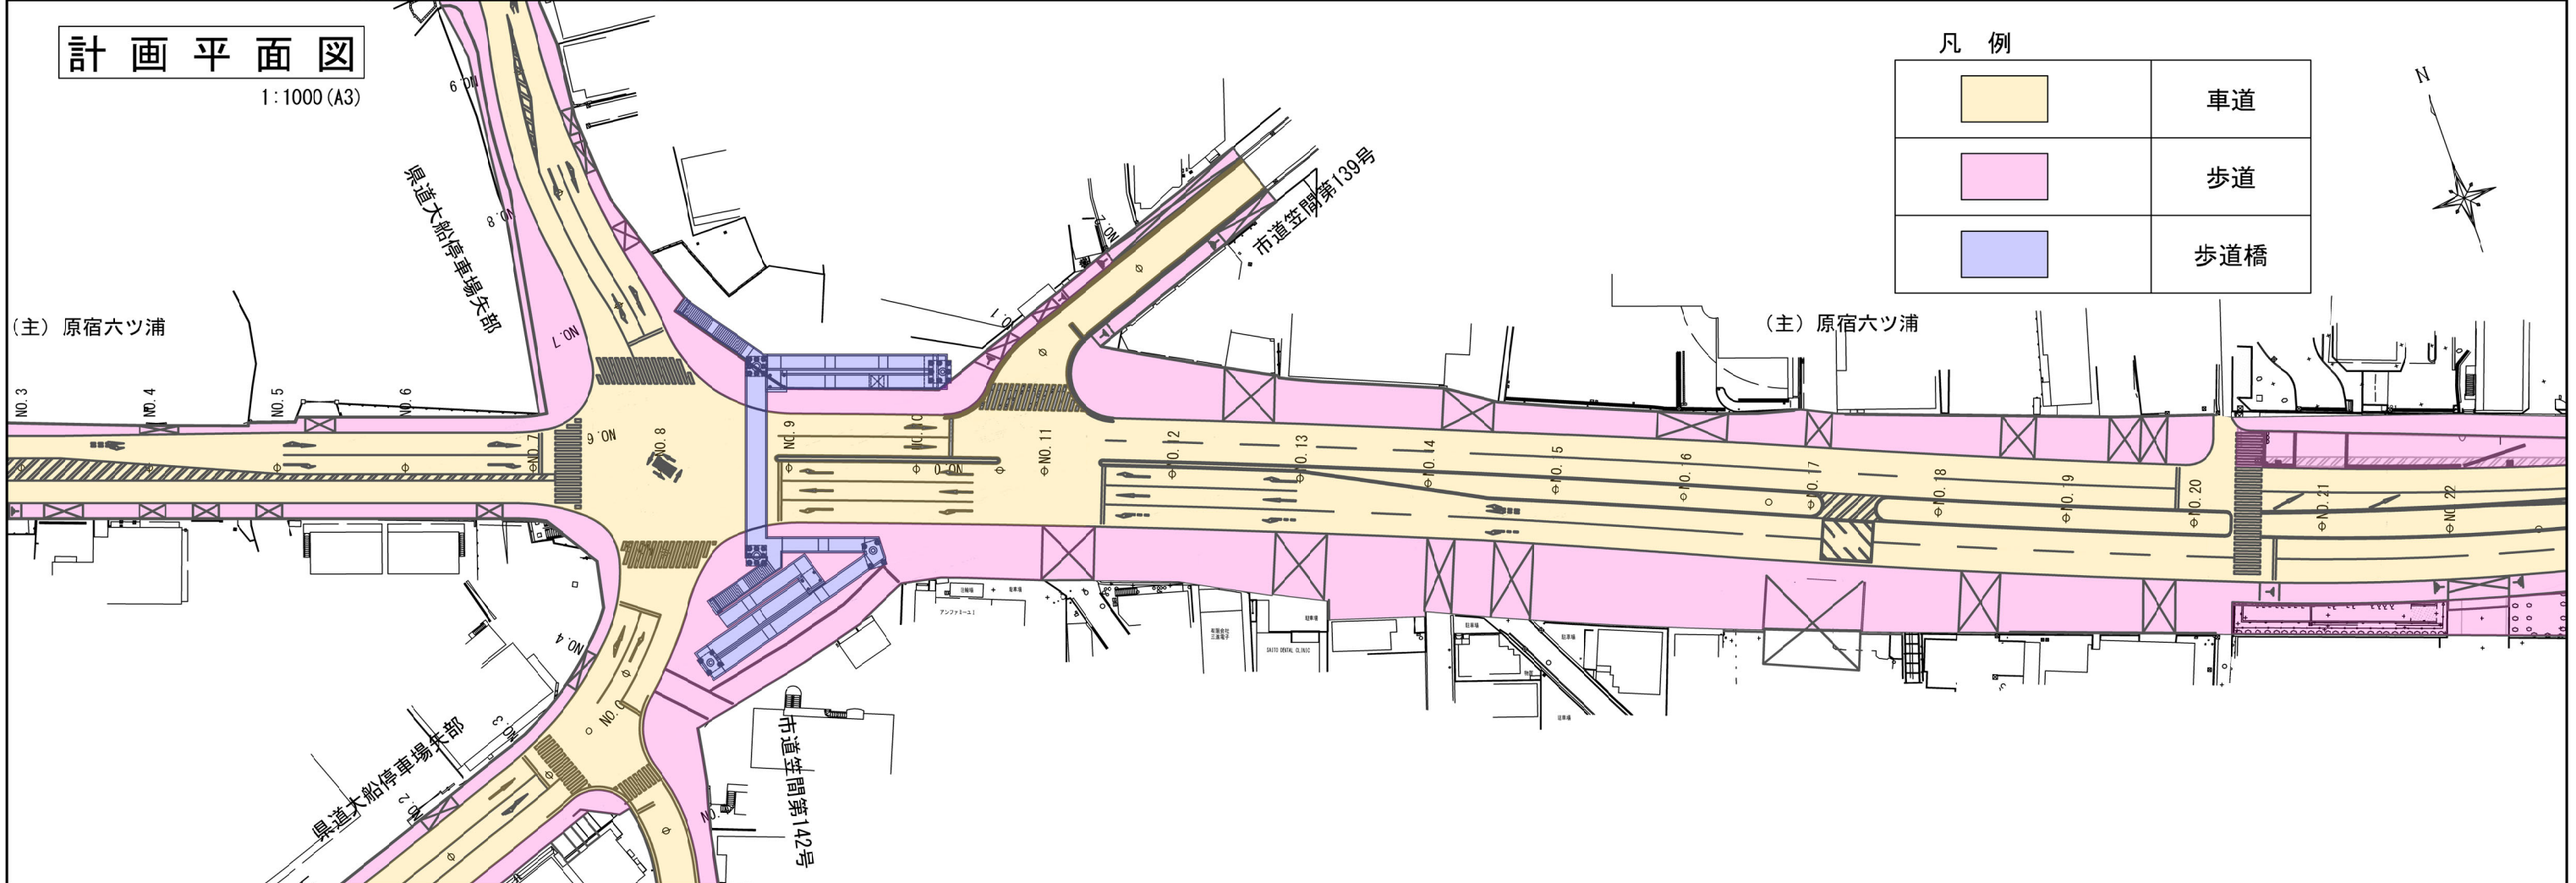1:1000 (A3)



凡例

	車道
	歩道
	歩道橋